







VIEW


NOTES:

280 SQM / 3000SQ FT
 FCL 3M
 U/B Height 2.6M

2 X 63AMP
 12 X 16AMP
 15 X 13AMP

KEY:

-  DOUBLE 13AMP SOCKET
-  32 AMP SOCKET
-  63 AMP SOCKET
-  16 AMP SOCKET
-  13AMP FLOOR BOX
-  ETHERNET

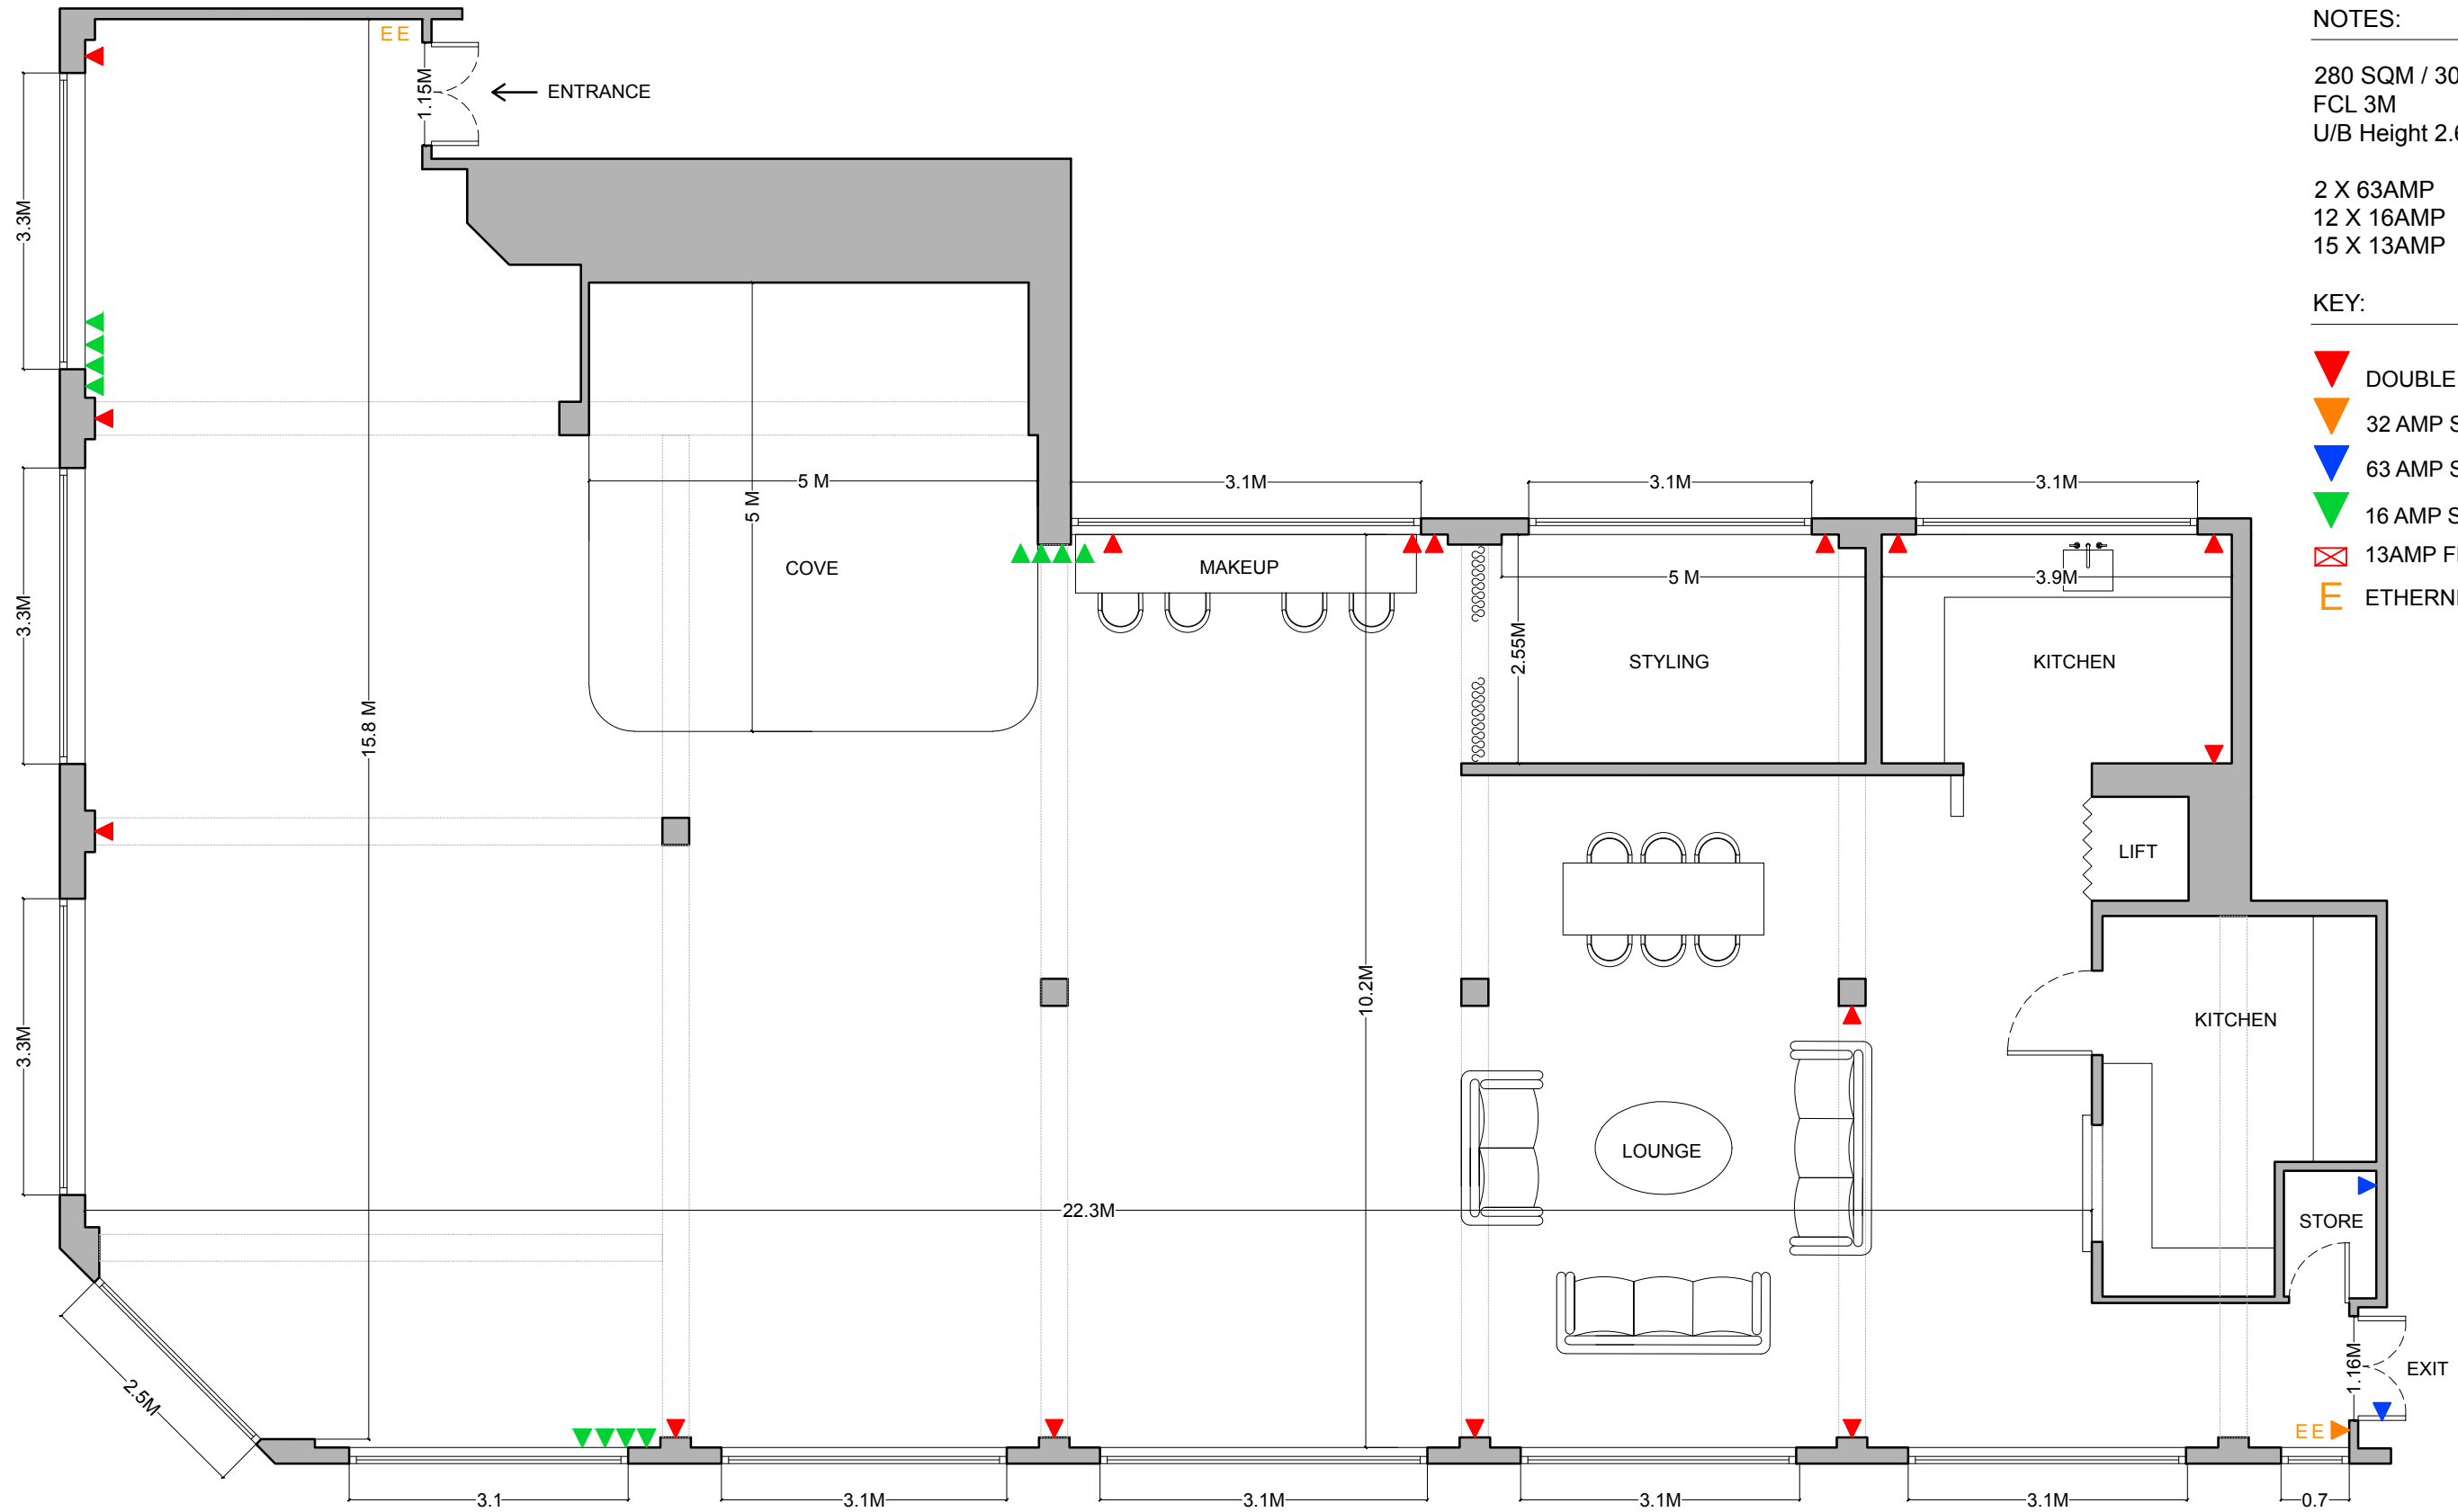

REV.	ISSUE	DATE
/	DESIGN INTENT	10/09/2018

Notes:
 Do not scale from drawings.
 Errors to be reported immediately to the Architect.
 To be read in conjunction with all relevant Architects',
 Services and Structural Engineers' drawings.
 All existing site, tree and building information has been compiled from
 different sources. All dimensions to be checked on site.



Project: WIMBORNE HOUSE
 151-155 New North Road
 N1 6TA
 Project No. 1000
 Drawing No. 1000-JJ VIEW

Client: JJ MEDIA GROUP
 Date: 10/09/2018
 Scale / Format: NTS @ A3
 Drawing Name: VIEW GA PLAN
 Issue: /

Drawn: JF
 Checked: